


FRONT ELEVATION

1475 S.F. GROSS

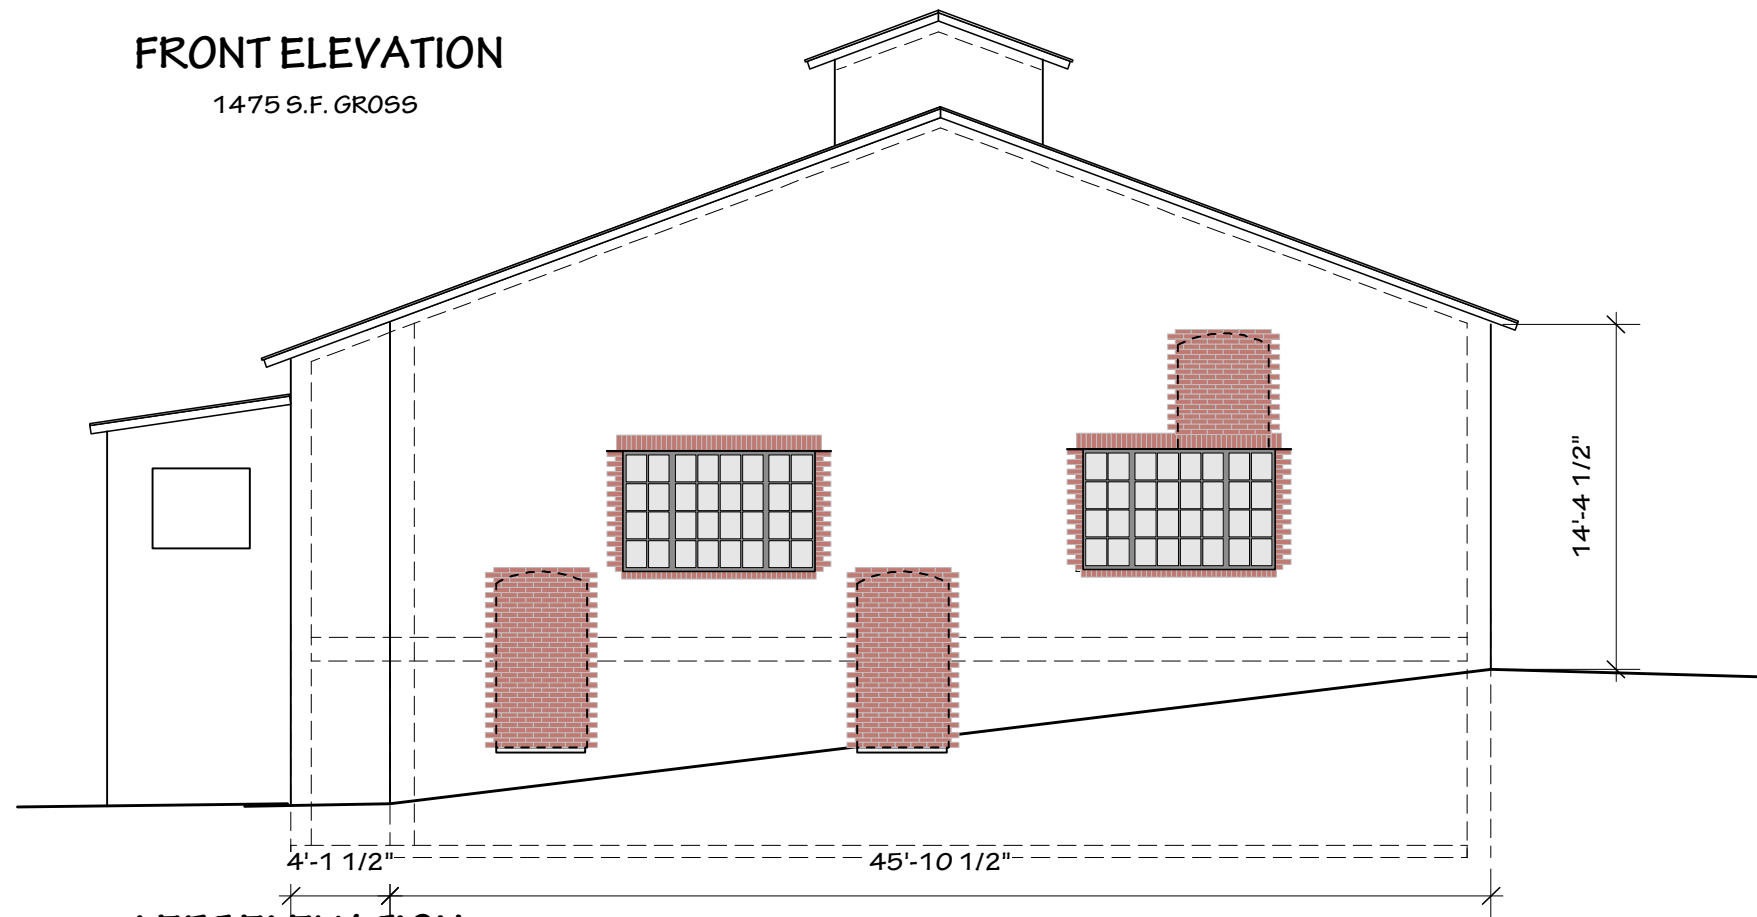


LEFT ELEVATION

1195 S.F. GROSS

4'-1 1/2"


45'-10 1/2"

RECLAIMED RECLAIMING BUILDING ON THE STRAND 1/8"=1'-0"

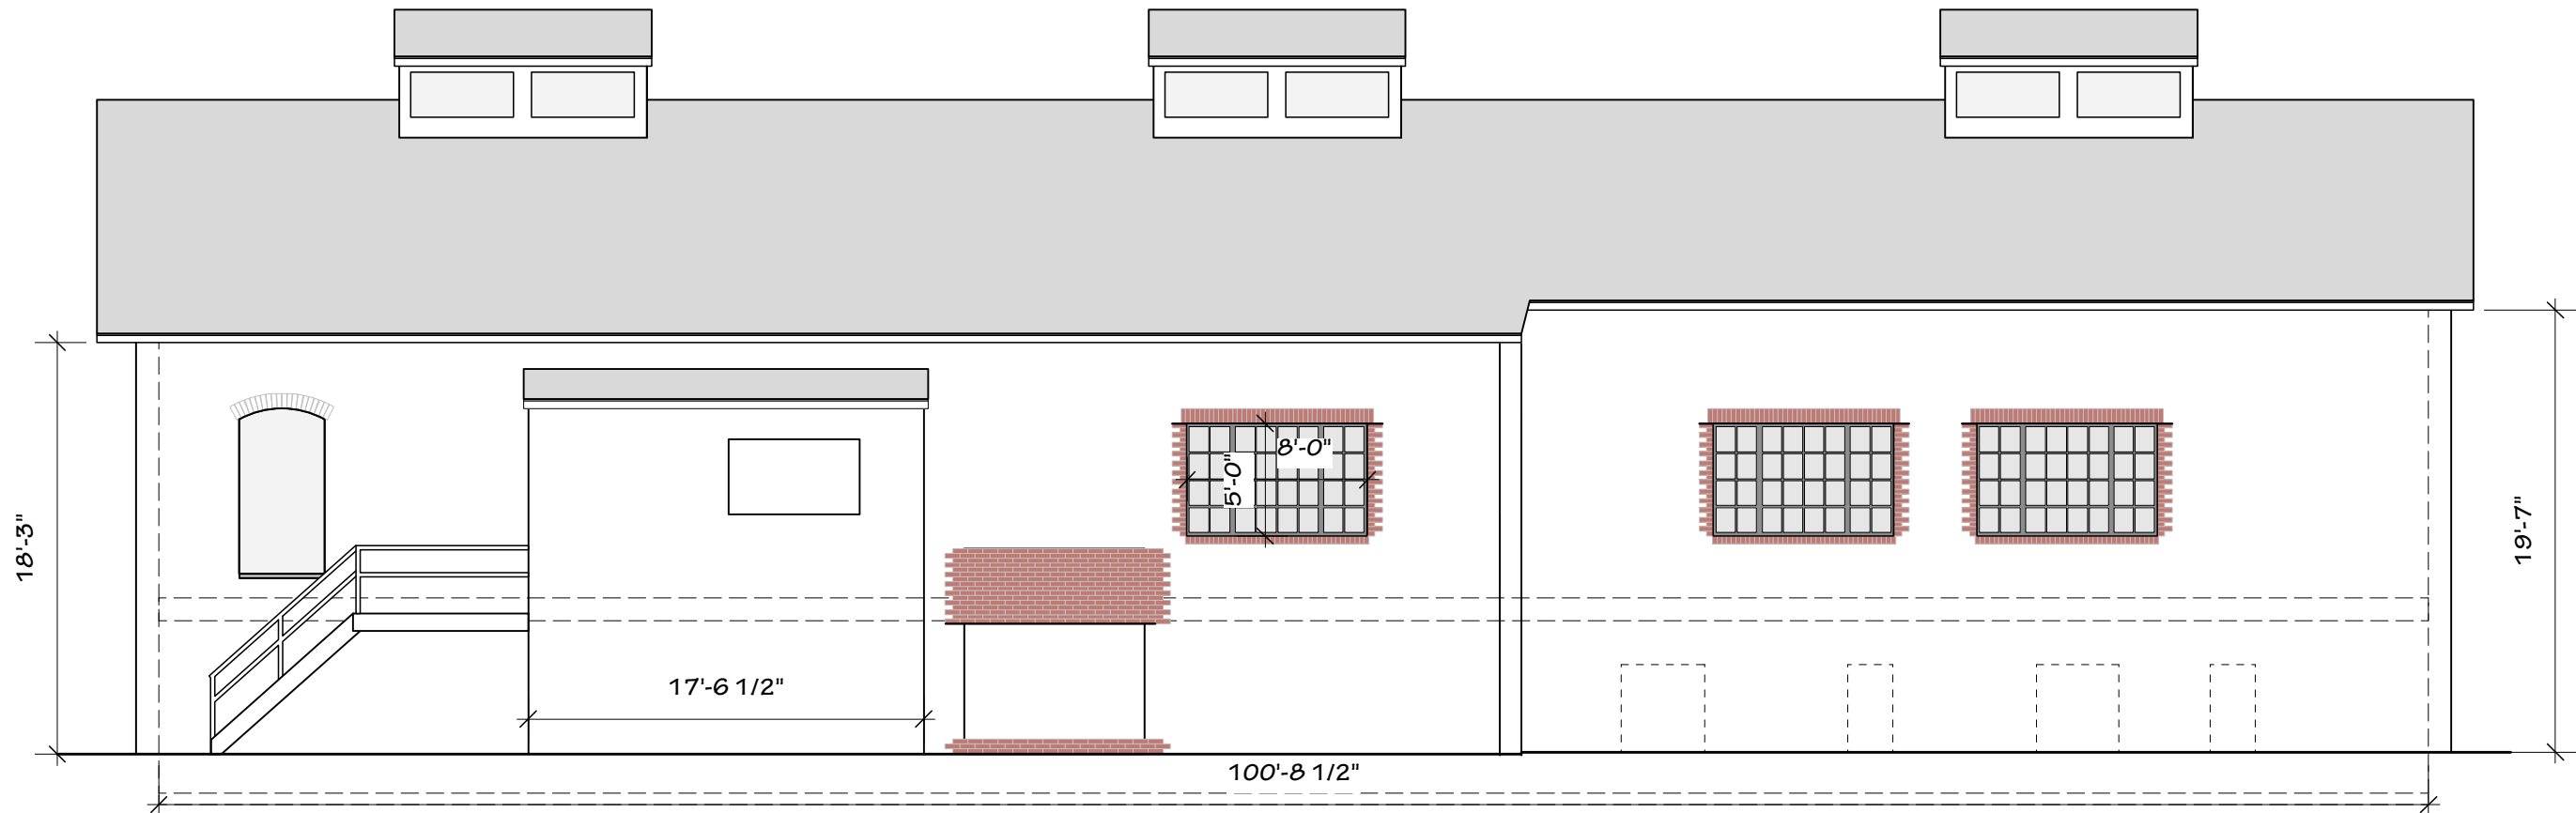

REAR ELEVATION


1925 S.F. GROSS

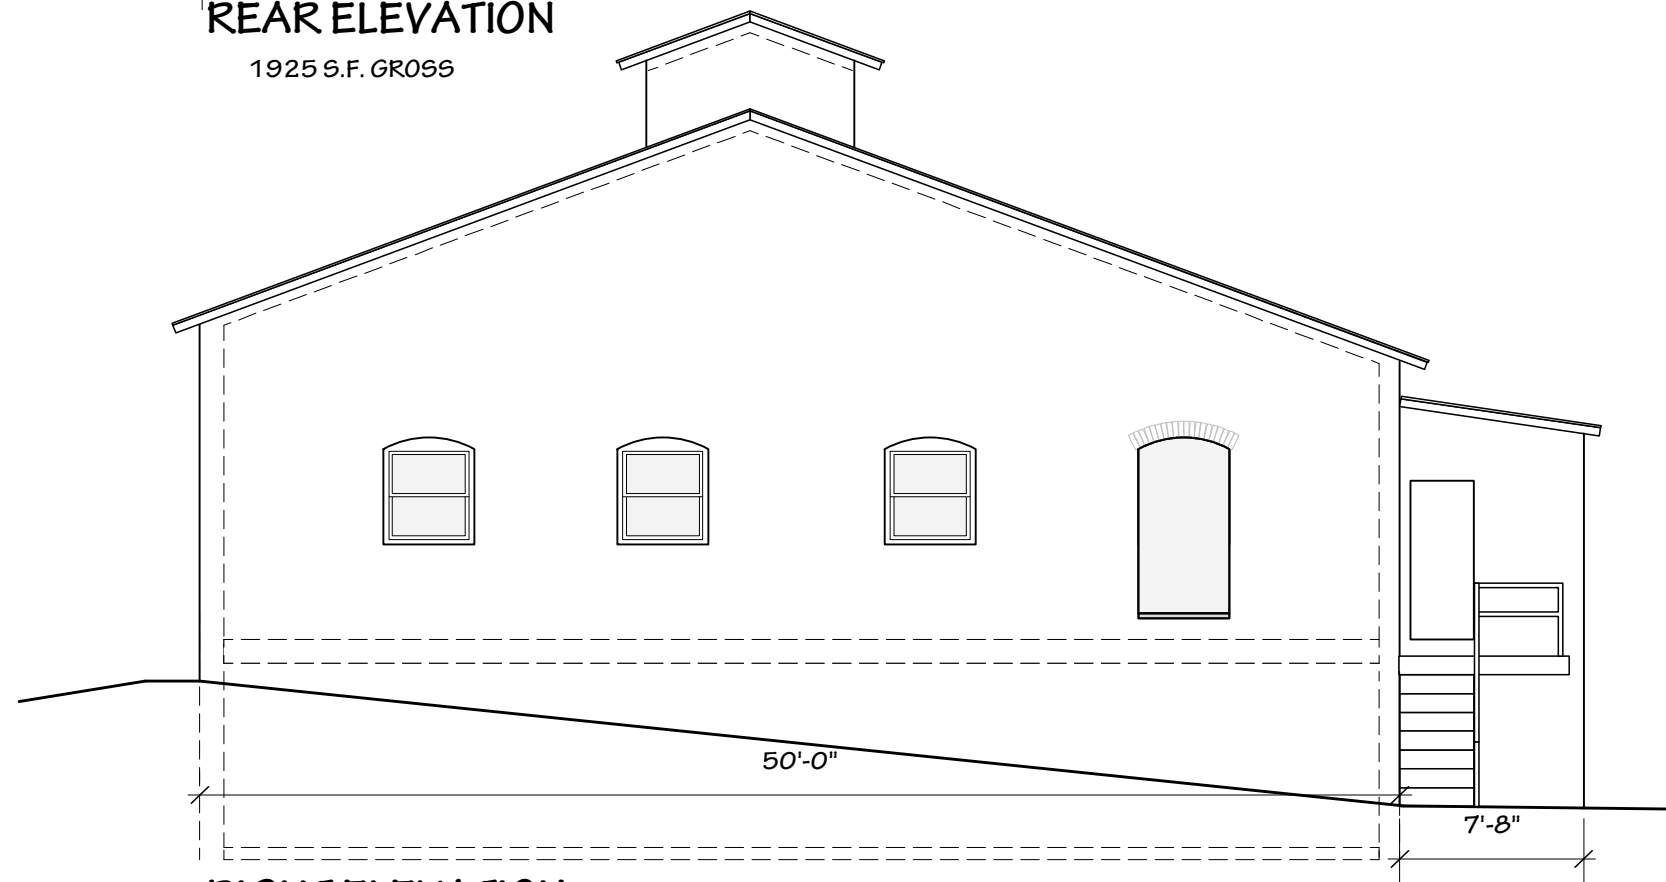

RIGHT ELEVATION

1195 S.F. GROSS

RECLAIMED RECLAIMING BUILDING ON THE STRAND 1/8"=1'-0"

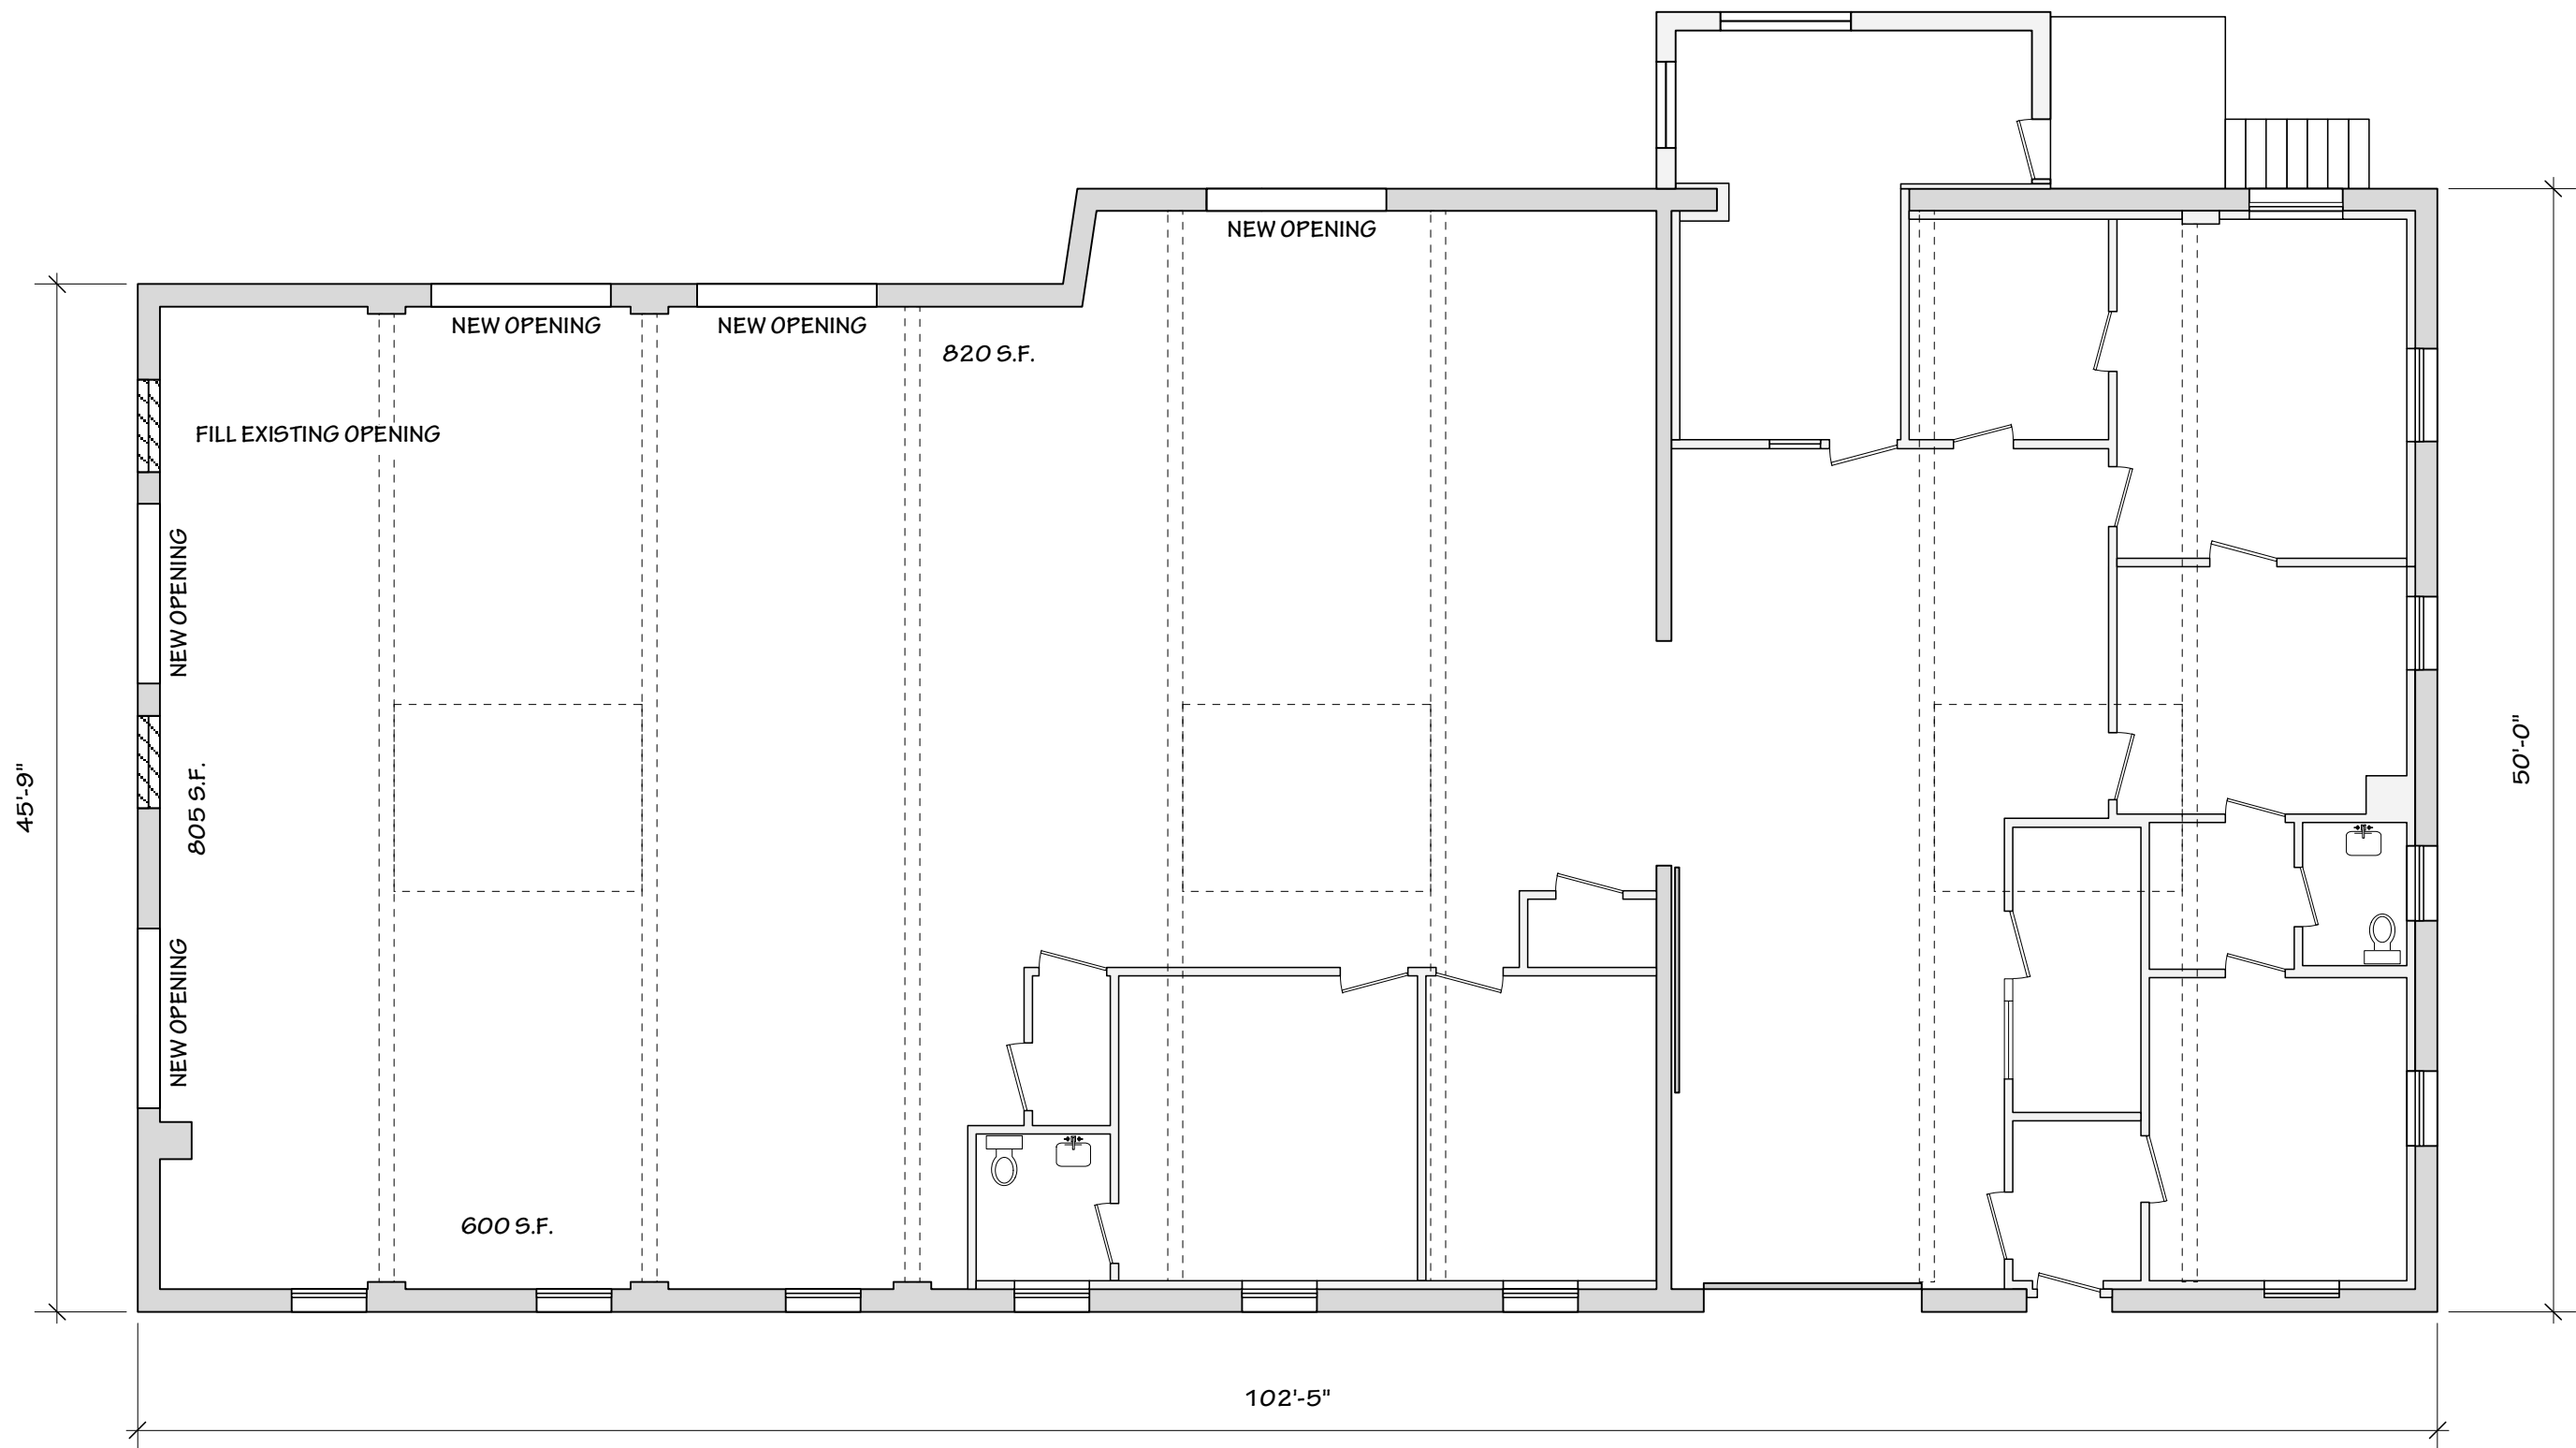

INTERIOR S.F. 4770
 INTERIOR SANDBLASTING 2,225 S.F.

RECLAIMED RECLAIMING BUILDING ON THE STRAND 1/8"=1'-0"